


15 AVENUE SOUTH

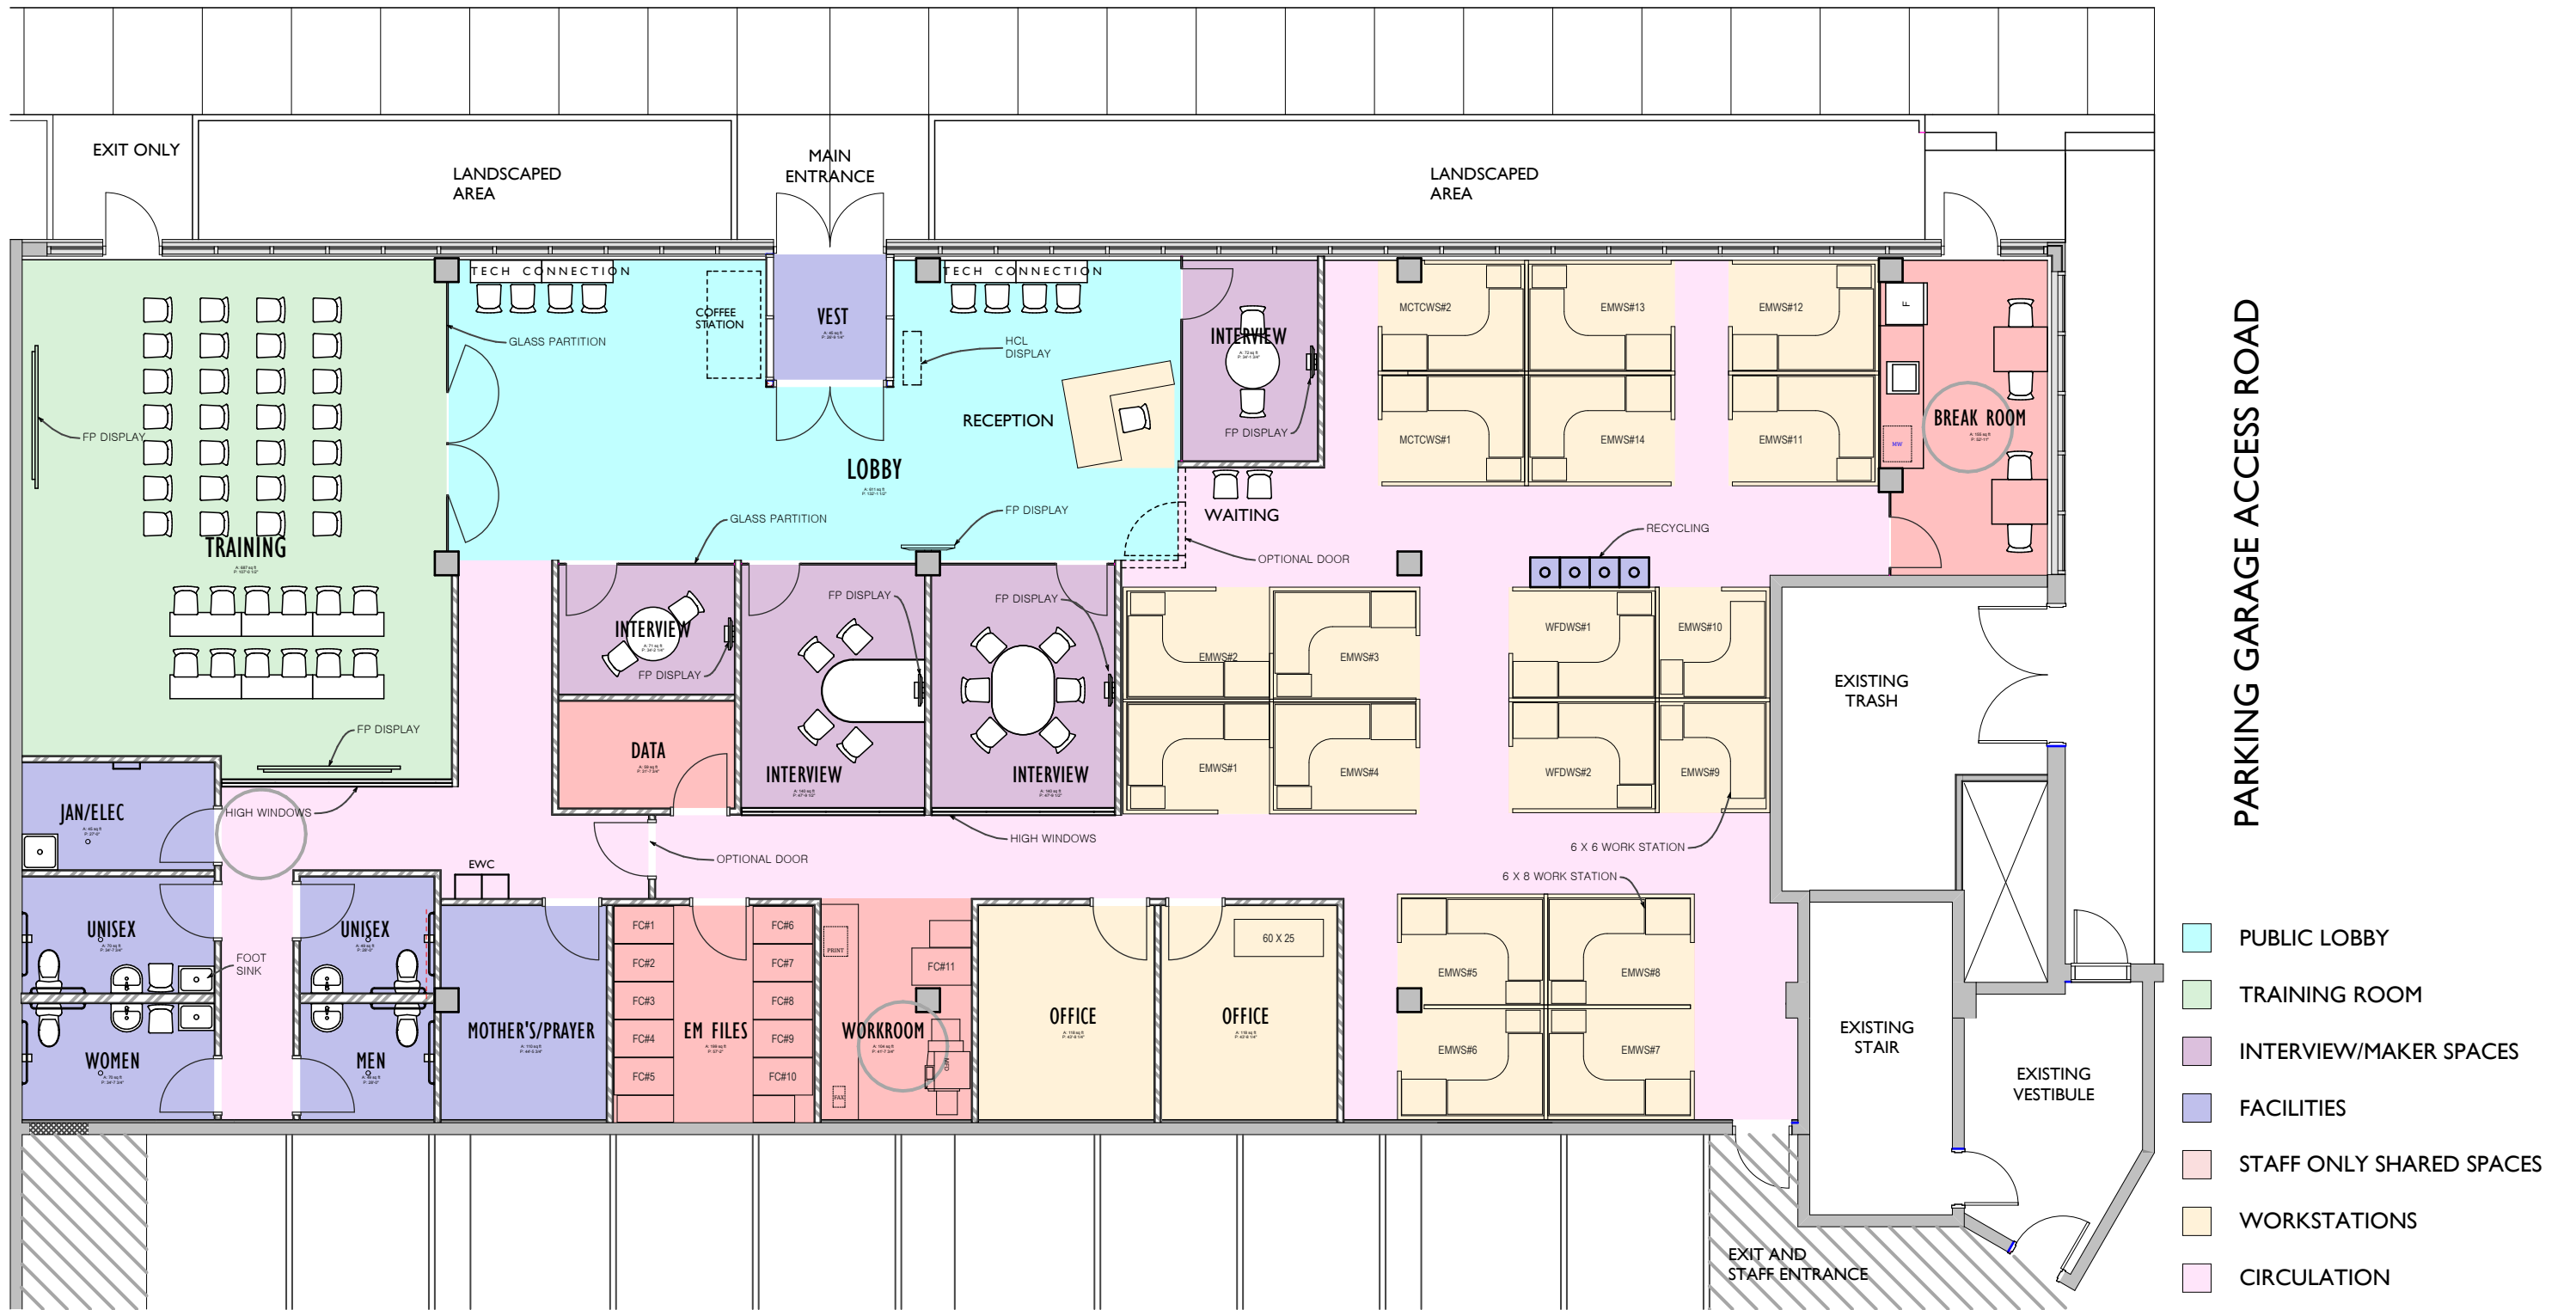

SCHMATIC DESIGN SCHEME B-R14 FLOOR PLAN